




PERFIL LONGITUDINAL
Esc. Horizontal: 1/1.000
Esc. Vertical: 1/100

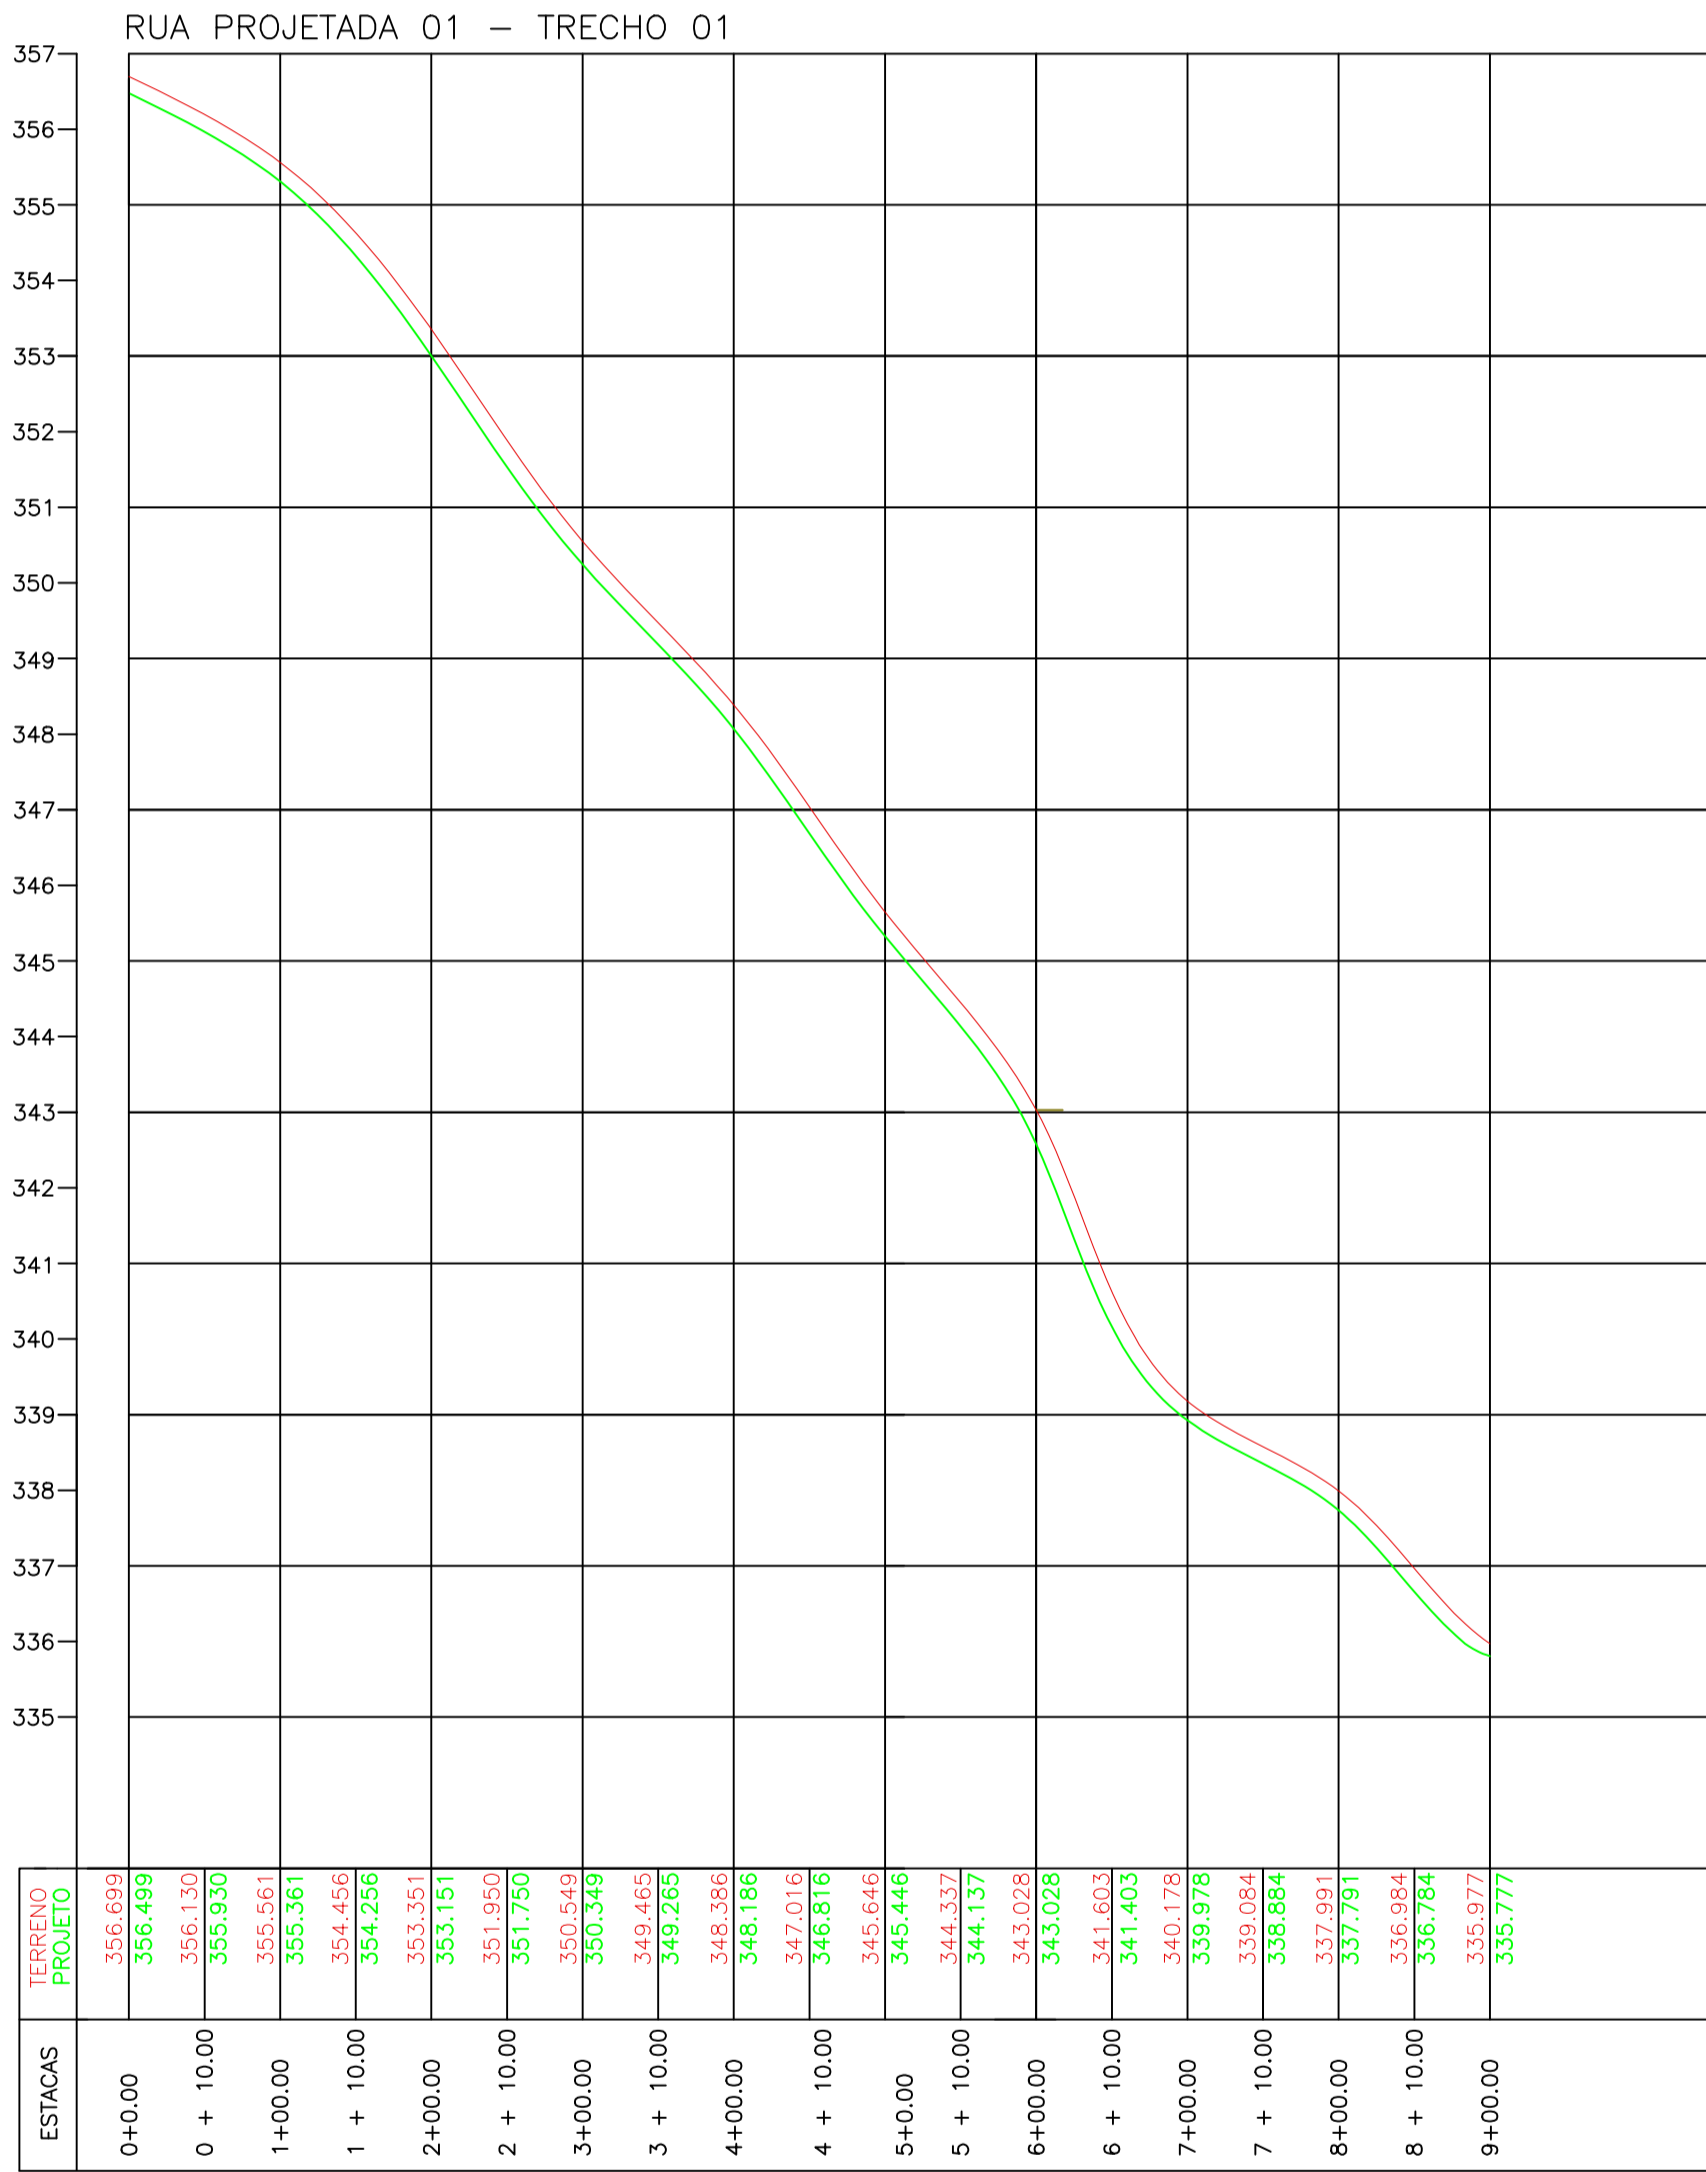


PERFIL LONGITUDINAL
Esc. Horizontal: 1/1.000
Esc. Vertical: 1/100

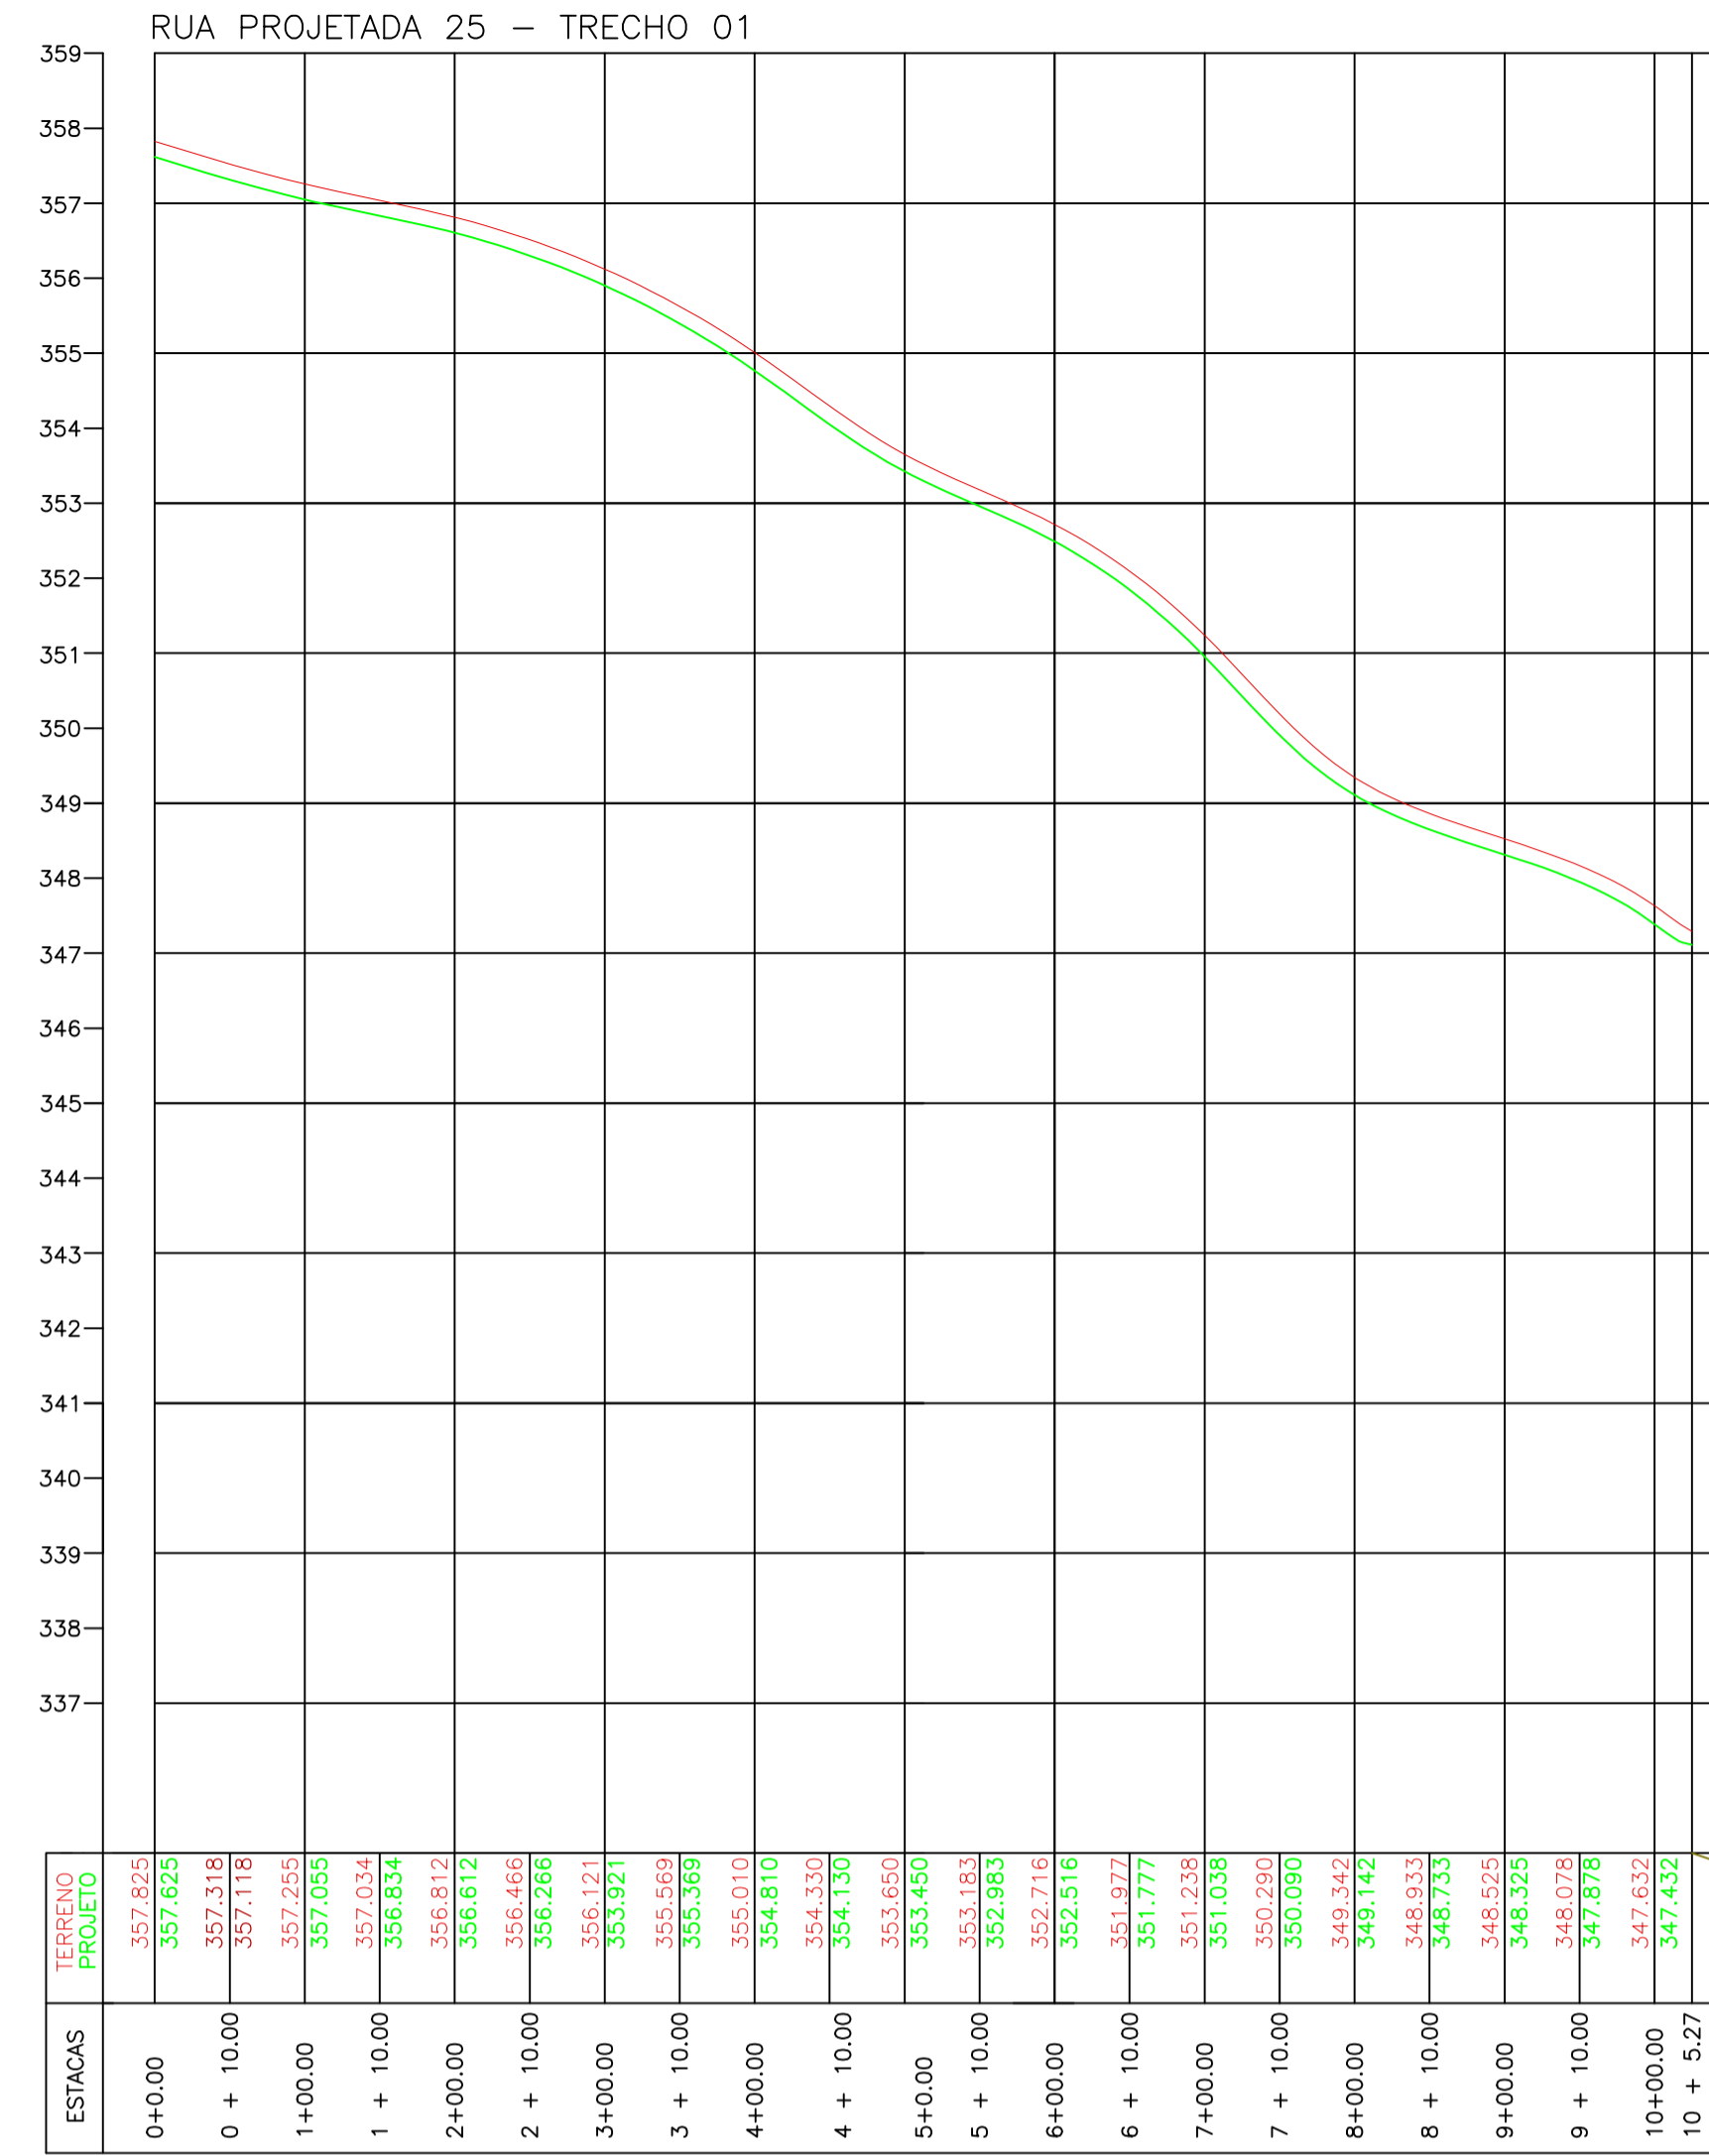


PERFIL LONGITUDINAL
Esc. Horizontal: 1/1.000
Esc. Vertical: 1/100

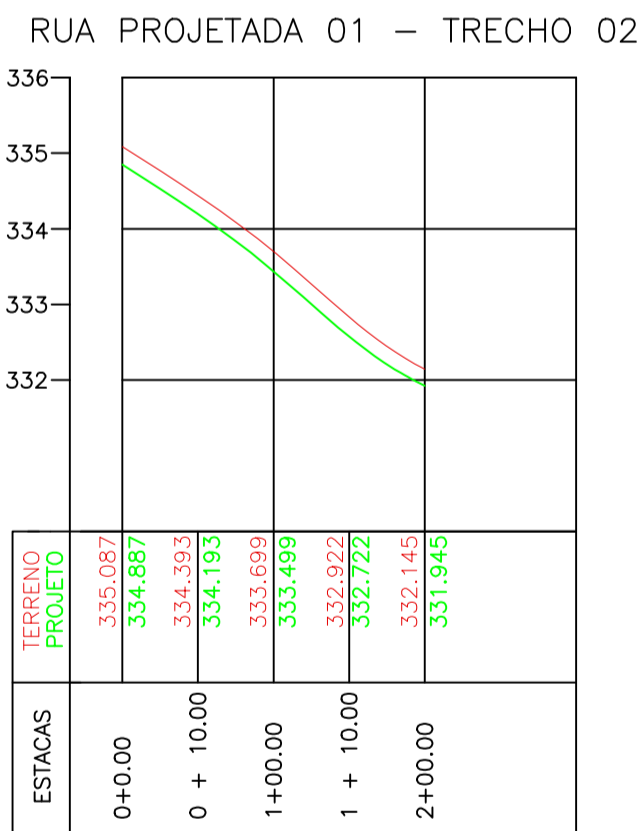

PERFIL LONGITUDINAL
Esc. Horizontal: 1/1.000
Esc. Vertical: 1/100

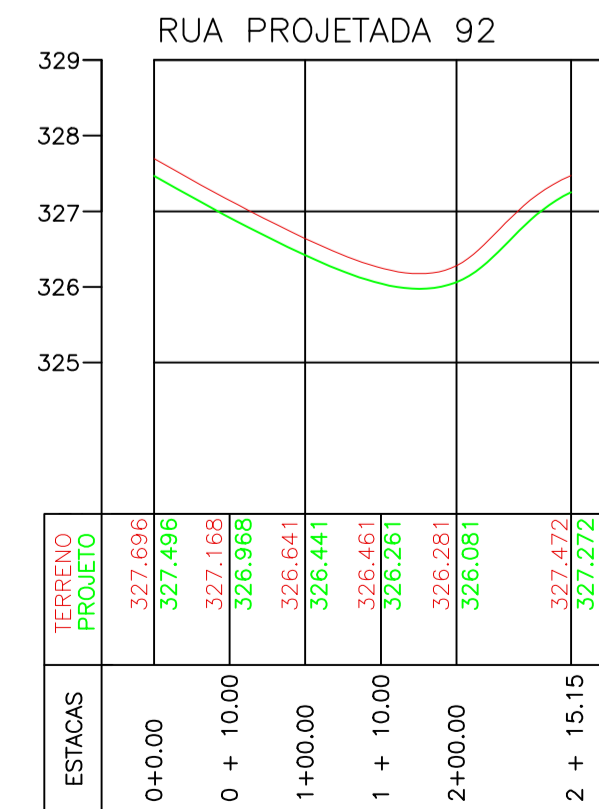


PERFIL LONGITUDINAL
Esc. Horizontal: 1/1.000
Esc. Vertical: 1/100

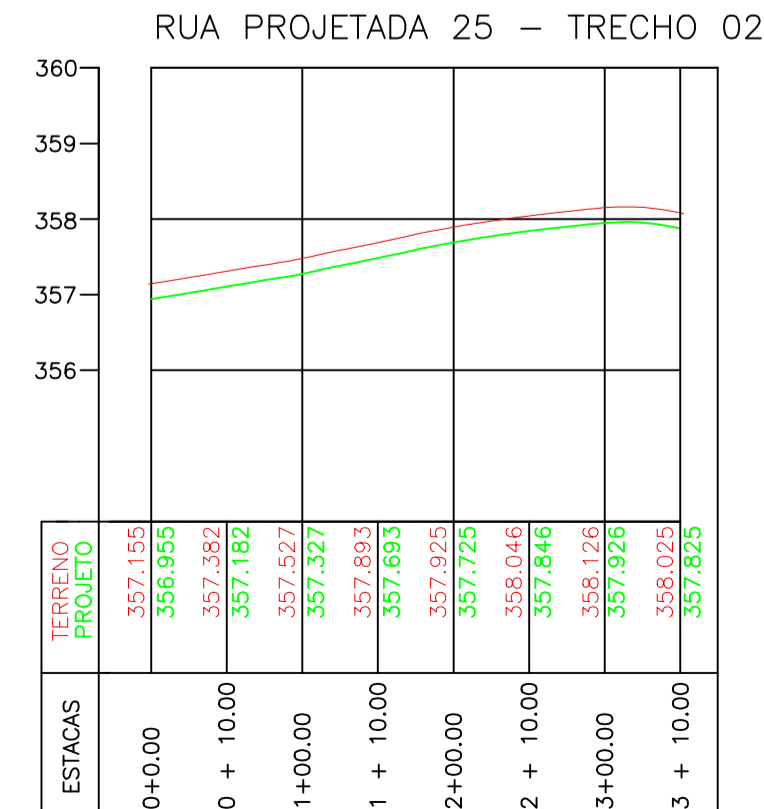

PERFIL LONGITUDINAL
Esc. Horizontal: 1/1.000
Esc. Vertical: 1/100



PERFIL LONGITUDINAL
Esc. Horizontal: 1/1.000
Esc. Vertical: 1/100

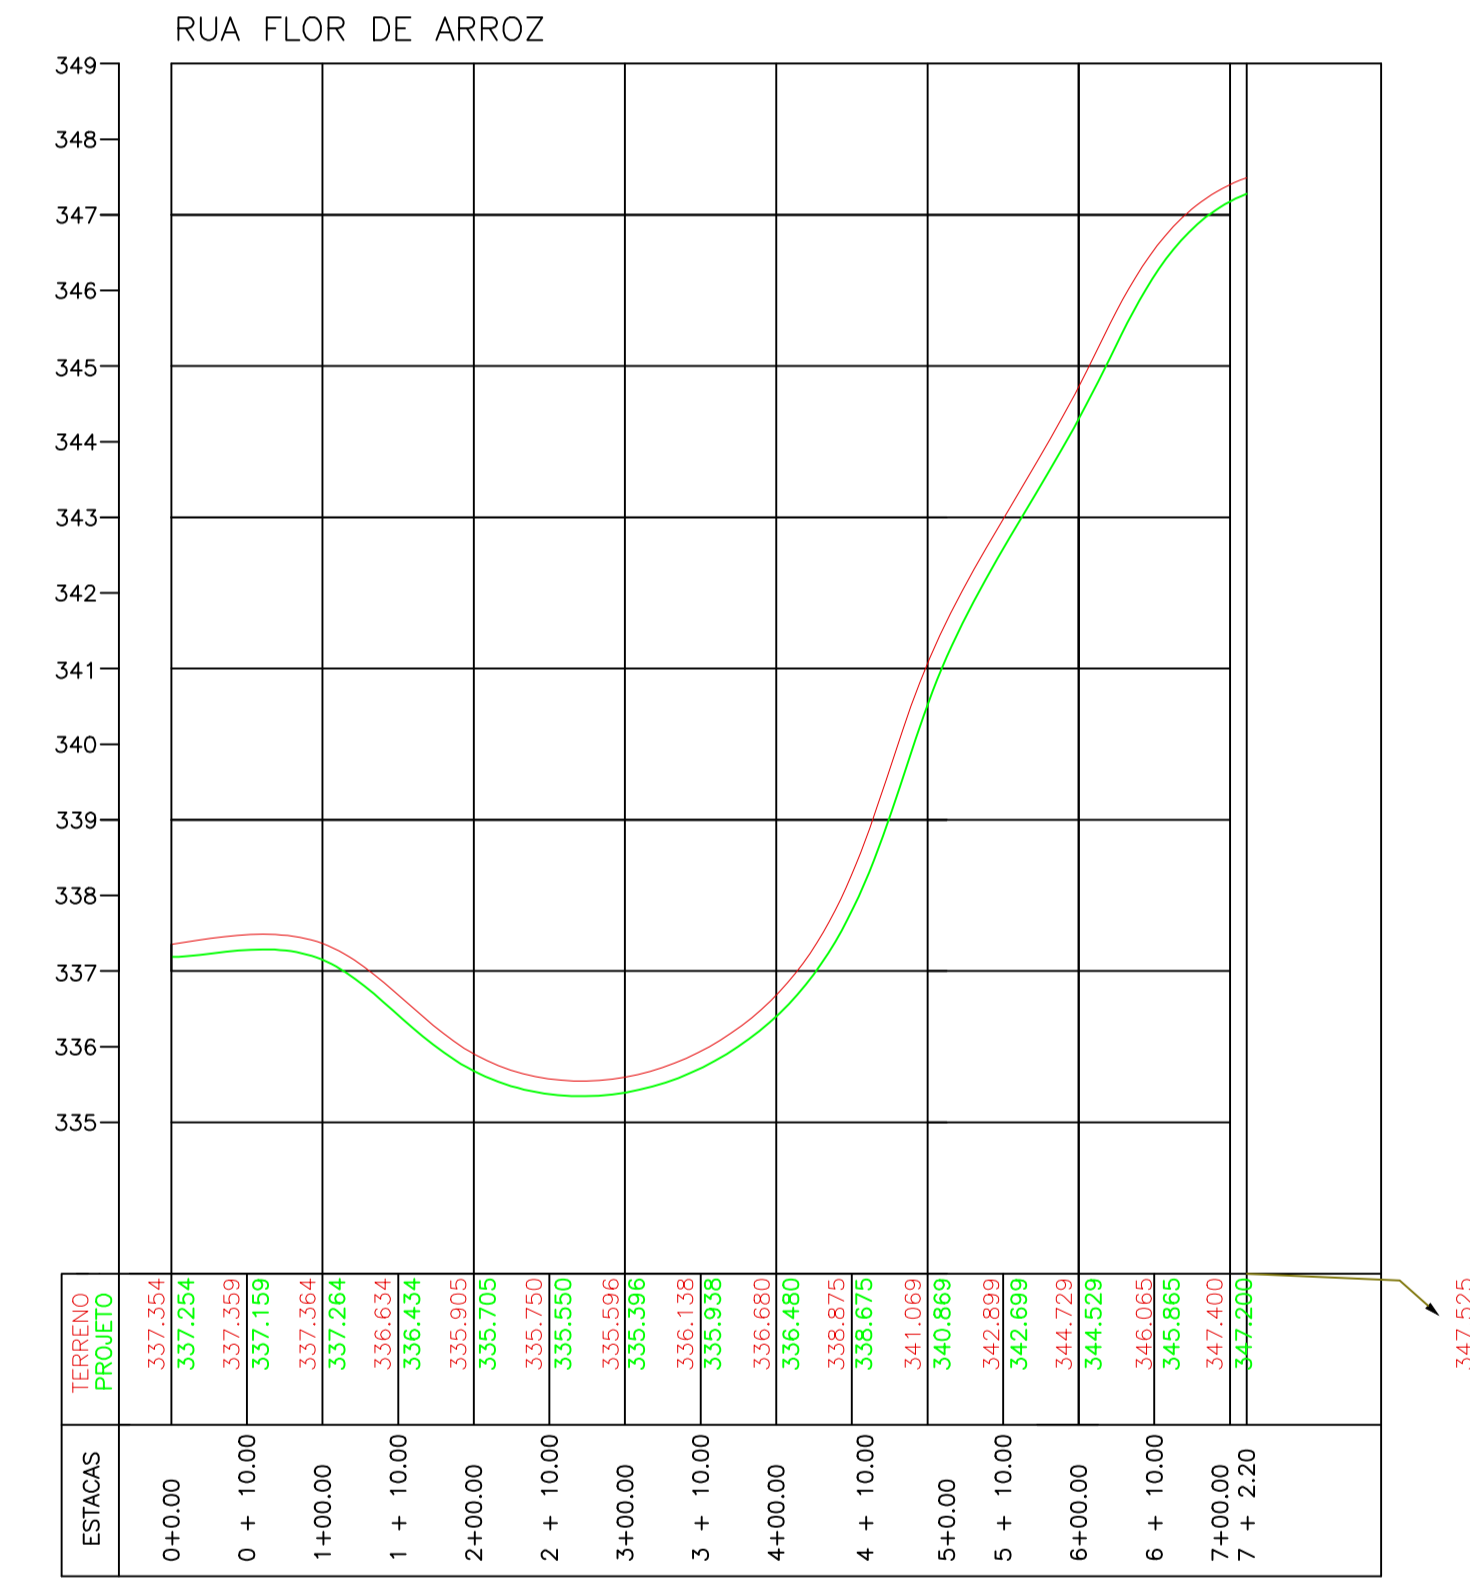

PERFIL LONGITUDINAL
Esc. Horizontal: 1/1.000
Esc. Vertical: 1/100

PROJETO			
CONSTRUÇÃO			
PROJETO DE ENGENHARIA			
PREFEITURA MUNICIPAL DE SÃO RAIMUNDO NONATO/PI			
MUNICÍPIO:	SÃO RAIMUNDO NONATO/PI	LOCAL:	PRAÇA ADELINO SIQUEIRA (ZONA URBANA)
PROJETO:	PAVIMENTAÇÃO DE VIAS PÚBLICAS N° DO CONVÊNIO: 869760/2018	ESCALA:	INDICADA
ASSUNTO:	PERFIS LONGITUDINAIS DAS RUAS	DATA:	2020
FORMATO:	A1	FOLHA:	04/04